




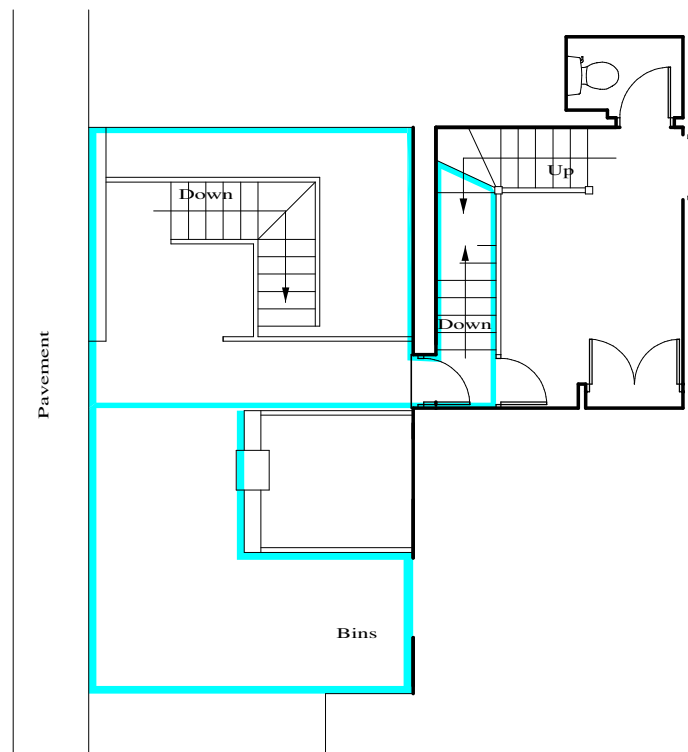

Ground Floor

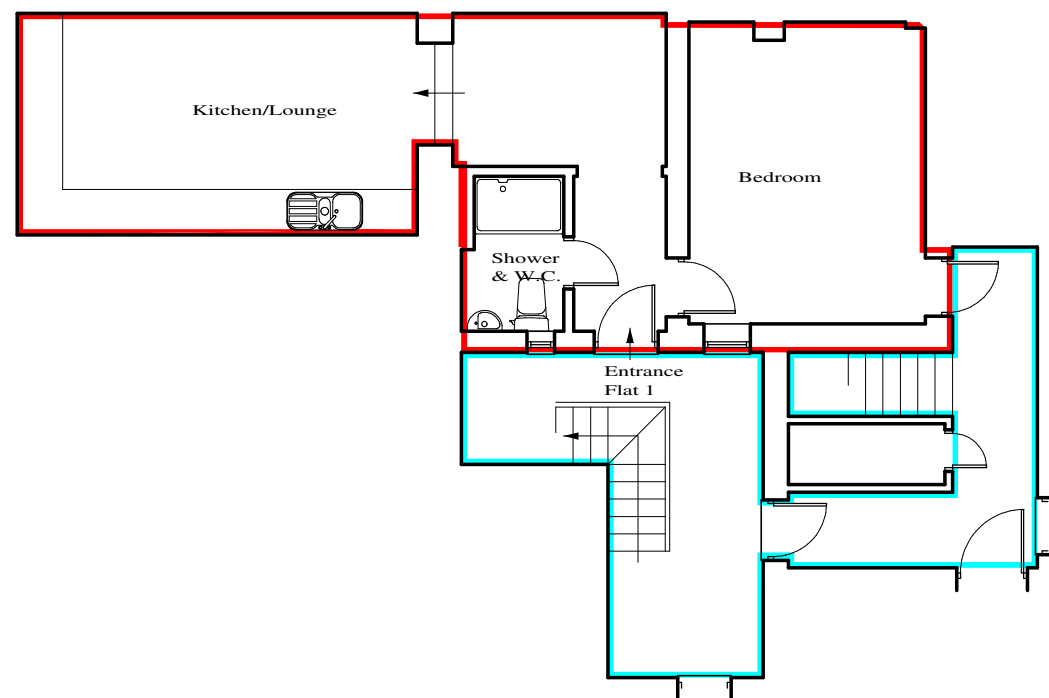

Basement

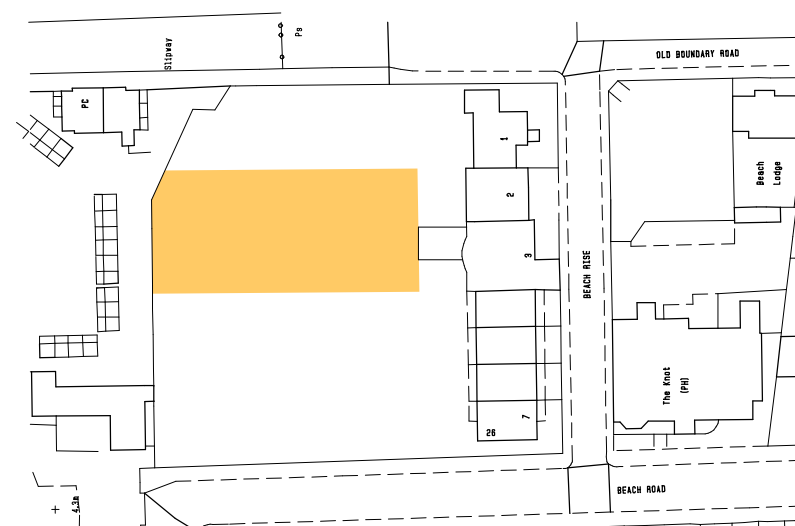

Site Plan  
Scale 1:1250

Ordnance Survey (c) Crown Copyright 2014. All rights reserved. Licence number 100022432

Land Registry Plan For:  
Flat 1,  
3 Beach Rise,  
Westgate-On-Sea,  
Kent CT8 8AB

**E.K.Drawing Service Ltd.**

23 Swinburne Avenue, Broadstairs, Kent, CT10 2DP

Telephone/Fax 01843 860312

E-mail ekds.ltd@btconnect.com

|          |               |                   |
|----------|---------------|-------------------|
| DATE     | 12-04-15      | DRAWING NUMBER    |
| SCALE    | 1:100, 1:1250 | BDG <b>9992-1</b> |
| DRAWN BY | J.A.Lowden    | PAPER SIZE A3     |