



Ground Floor Plan

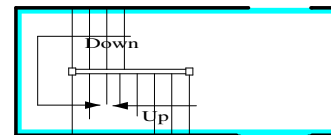


First Floor Plan

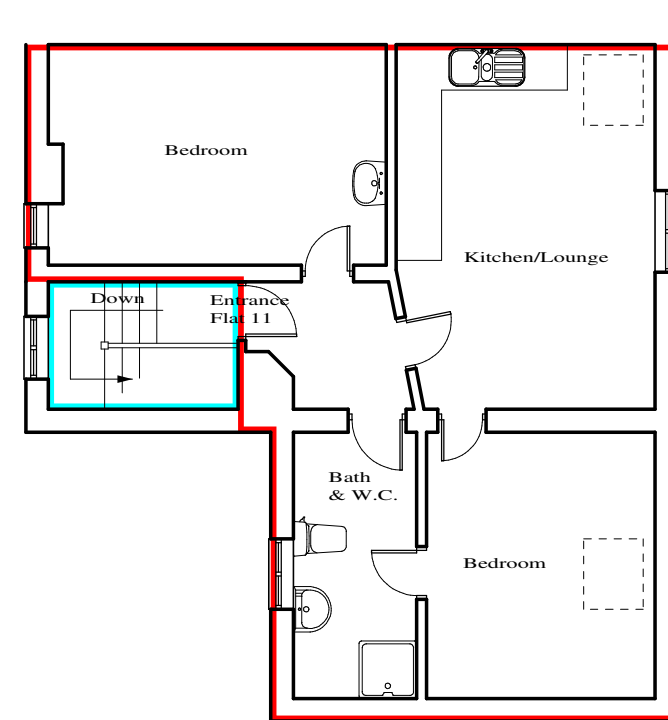

Second Floor Plan

Ground Floor Plan

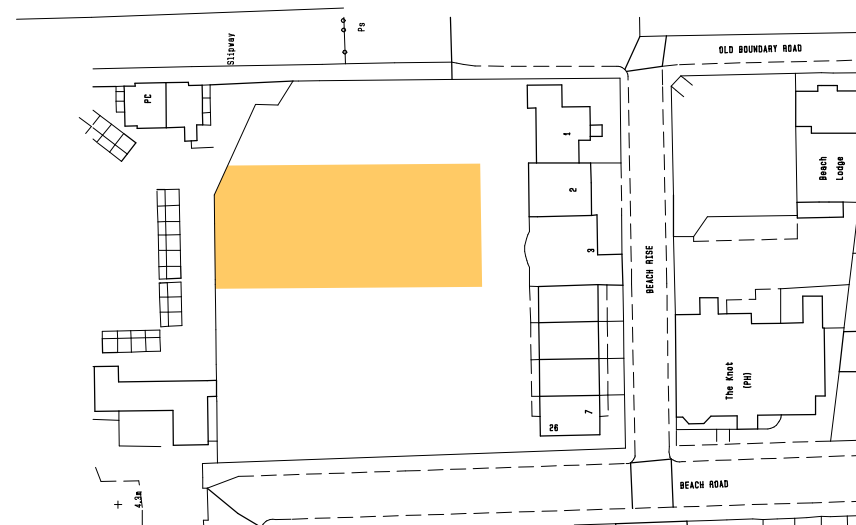

Site Plan  
Scale 1:1250

Ordnance Survey (c) Crown Copyright 2014. All rights reserved. Licence number 100022432

Land Registry Plan For:  
Flat 11,  
2 Beach Rise,  
Westgate-On-Sea,  
Kent CT8 8AB

**E.K.Drawing Service Ltd.**  
23 Swinburne Avenue, Broadstairs, Kent, CT10 2DP  
Telephone/Fax 01843 860312  
E-mail ekds.ltd@btconnect.com

DATE	28-11-14	DRAWING NUMBER
SCALE	1:100	BDG <b>9992-11</b>
DRAWN BY	J.A.Lowden	PAPER SIZE A3