



Ground Floor

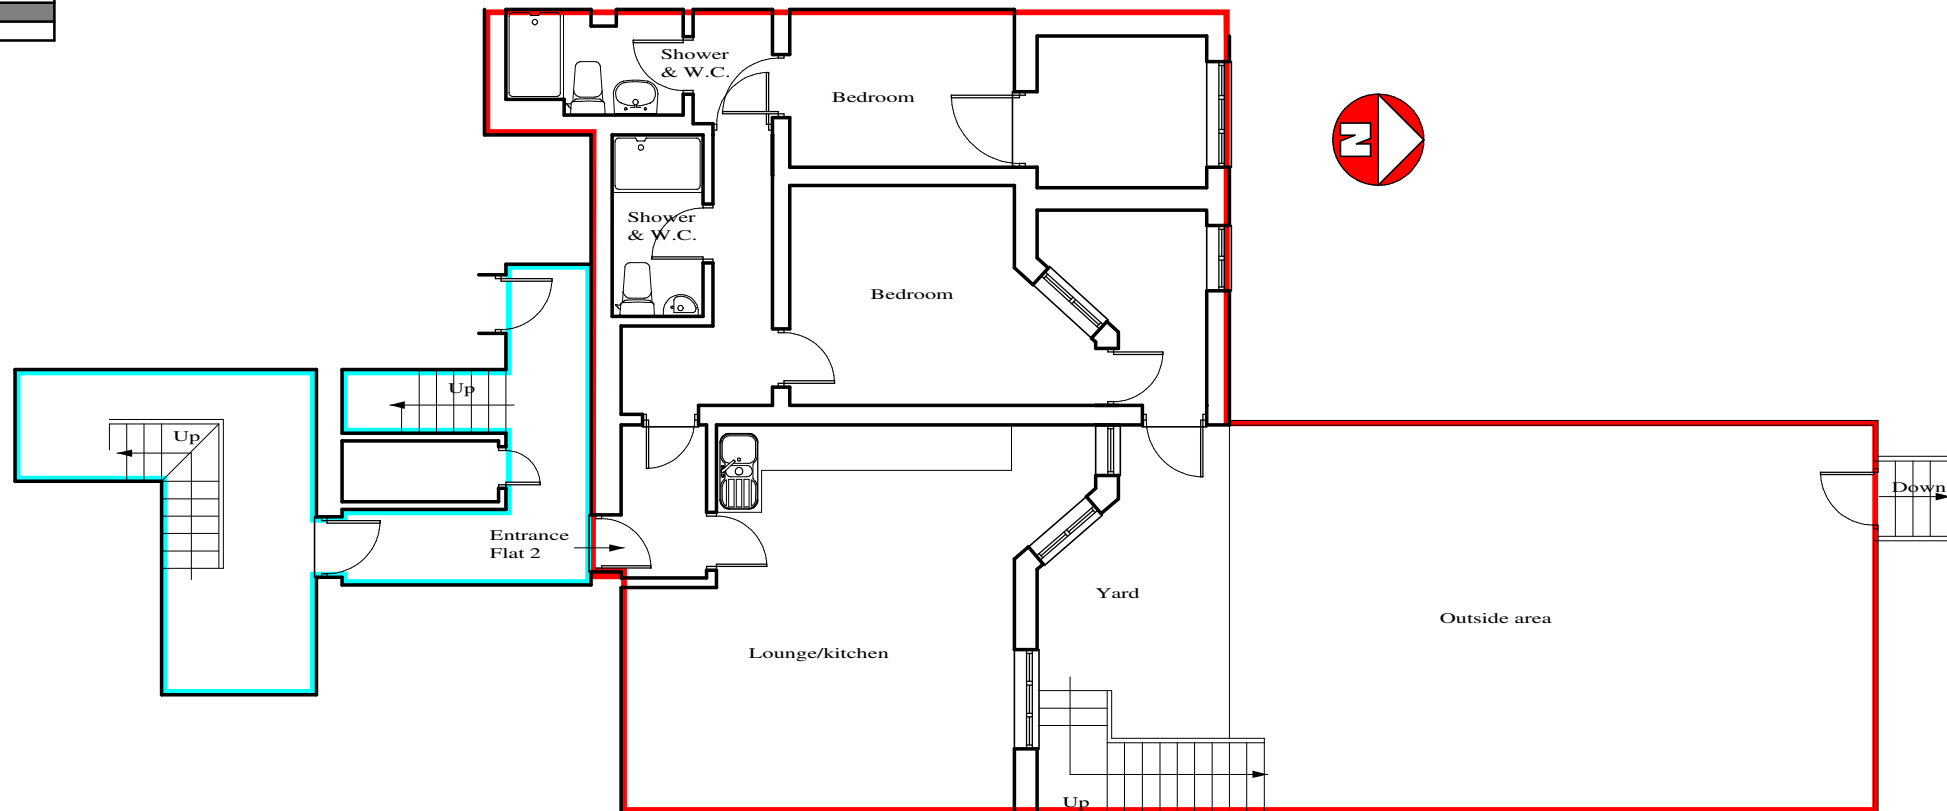

Basement

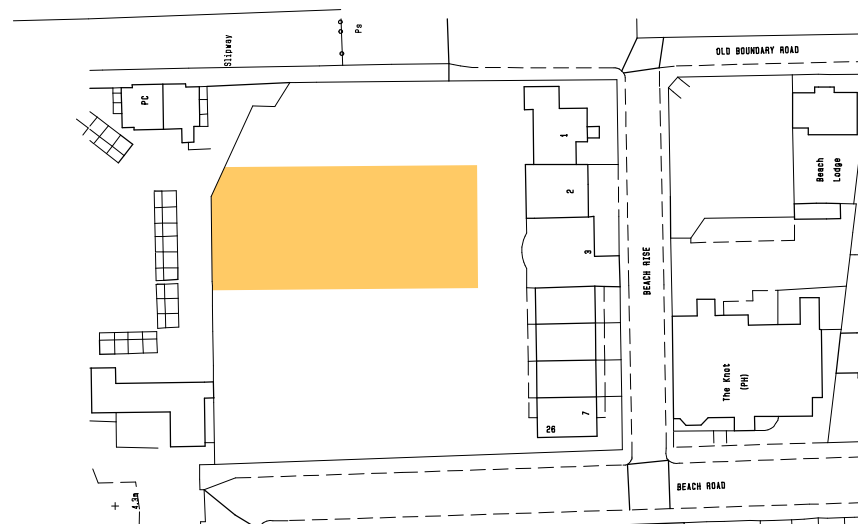

Ordnance Survey (c) Crown Copyright 2014. All rights reserved. Licence number 100022432



Site Plan
Scale 1:1250

Land Registry Plan For:
Flat 2,
3 Beach Rise,
Westgate-On-Sea,
Kent CT8 8AB

E.K.Drawing Service Ltd.

23 Swinburne Avenue, Broadstairs, Kent, CT10 2DP

Telephone/Fax 01843 860312

E-mail ekds.ltd@btconnect.com

DATE	12-04-15	DRAWING NUMBER
SCALE	1:100, 1:1250	BDG 9992-2
DRAWN BY	J.A.Lowden	PAPER SIZE A3

DO NOT SCALE DRAWING, WRITTEN OR SITE DIMENSIONS ONLY

AMENDMENTS	A	B	C	D	E
------------	---	---	---	---	---