



Ground Floor Plan

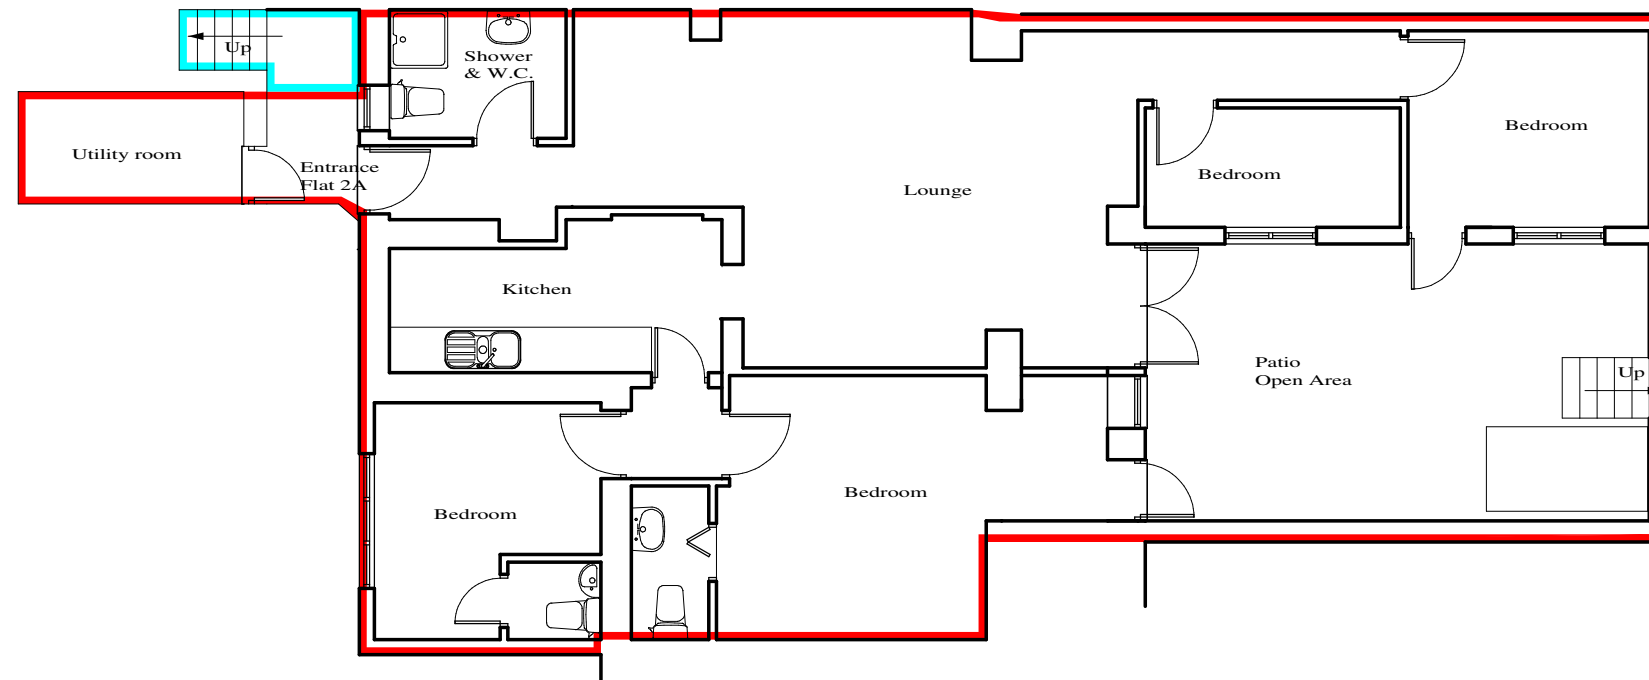


Semi- Basement Plan

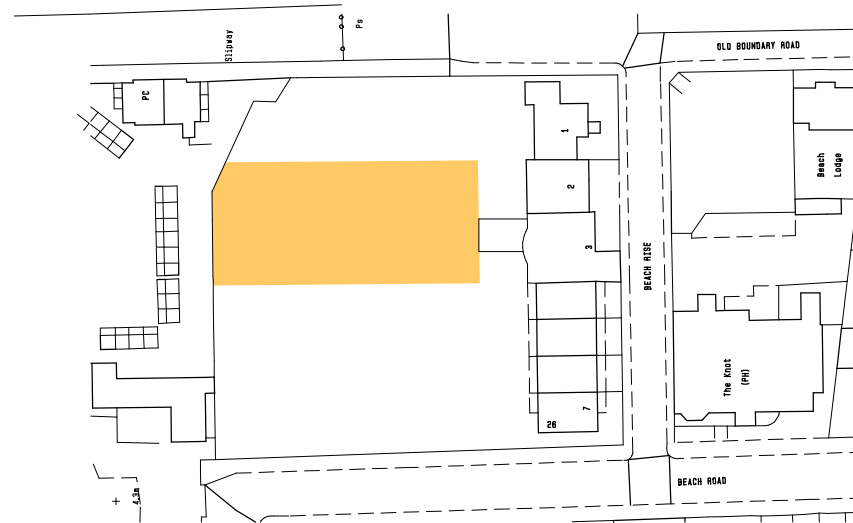

Site Plan  
Scale 1:1250

Ordnance Survey (c) Crown Copyright 2014. All rights reserved. Licence number 100022432

 

Land Registry Plan For:  
 Flat 2A,  
 2 Beach Rise,  
 Westgate-On-Sea,  
 Kent CT8 8AB

**E.K.Drawing Service Ltd.**

23 Swinburne Avenue, Broadstairs, Kent, CT10 2DP  
 Telephone/Fax 01843 860312  
 E-mail ekds.ltd@btconnect.com

|          |            |                    |
|----------|------------|--------------------|
| DATE     | 28-11-14   | DRAWING NUMBER     |
| SCALE    | 1:100      | BDG <b>9992-2A</b> |
| DRAWN BY | J.A.Lowden | PAPER SIZE A3      |