


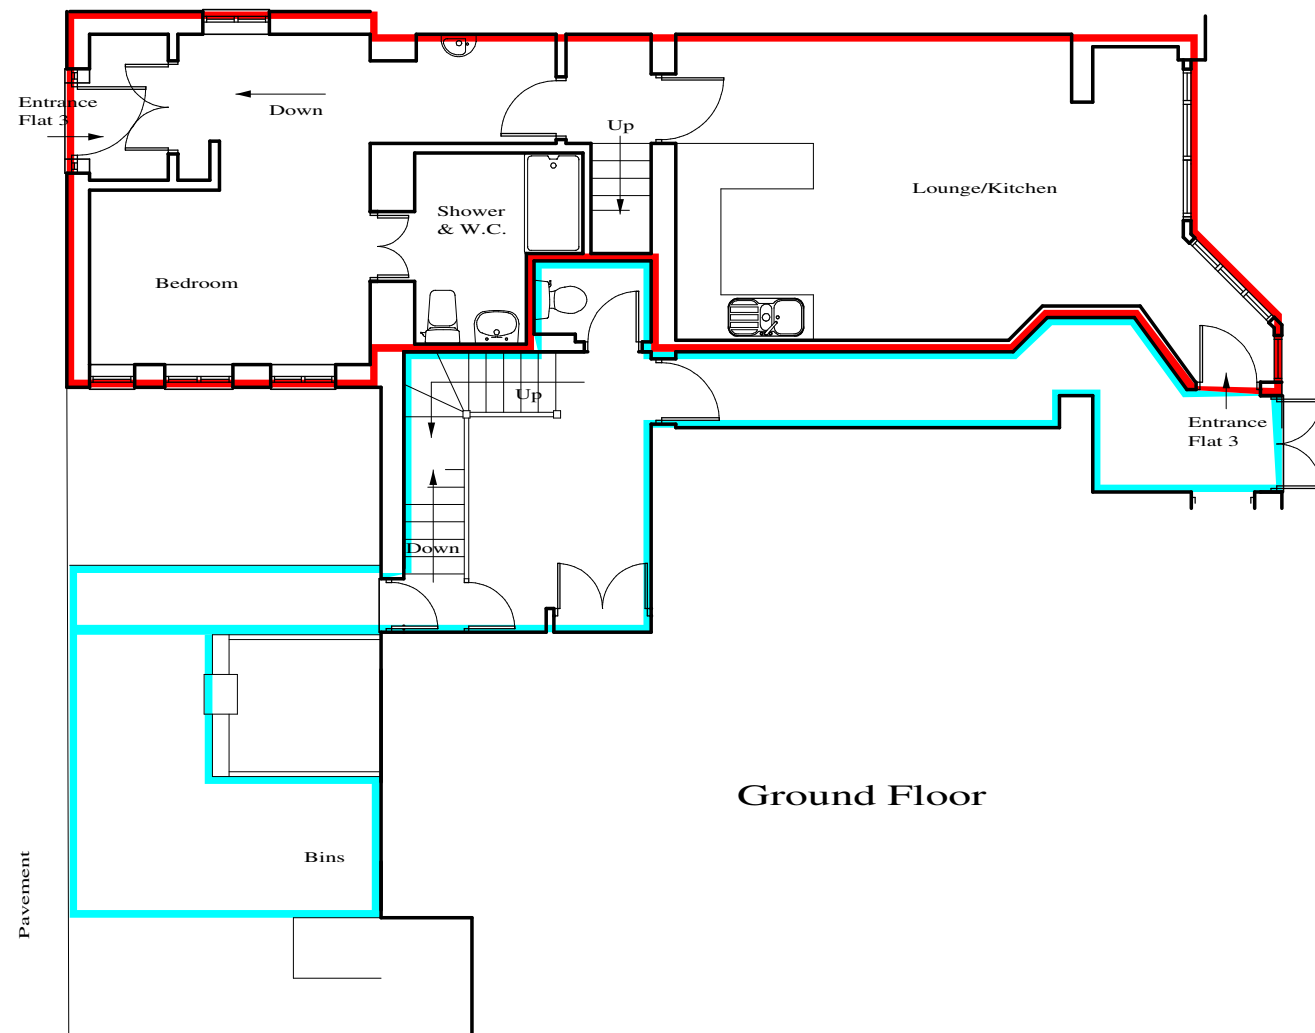


 

Ground Floor

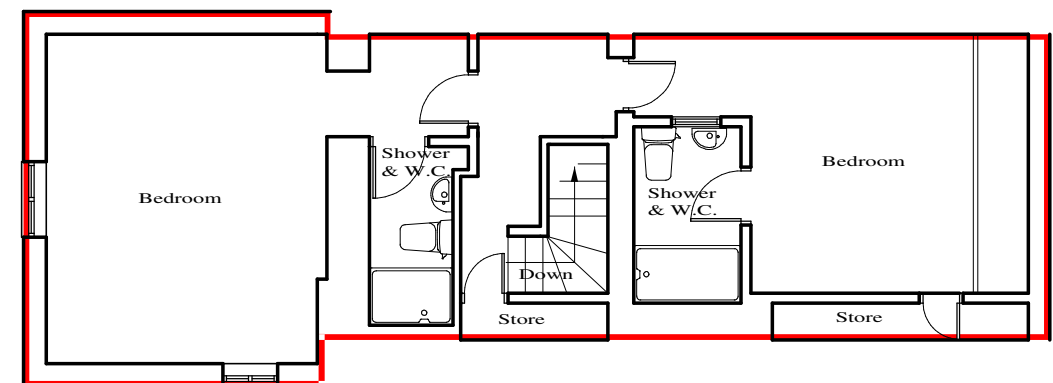

Mezzanine Floor

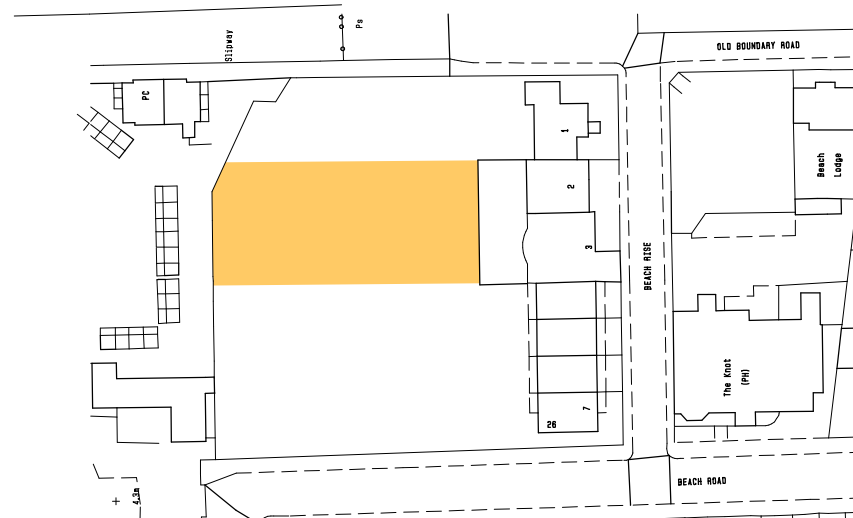

Site Plan
Scale 1:1250

Ordnance Survey (c) Crown Copyright 2014. All rights reserved. Licence number 100022432

Land Registry Plan For:
Flat 3,
3 Beach Rise,
Westgate-On-Sea,
Kent CT8 8AB

E.K.Drawing Service Ltd.

23 Swinburne Avenue, Broadstairs, Kent, CT10 2DP
Telephone/Fax 01843 860312
E-mail ekds.ltd@btconnect.com

DATE	28-11-14	DRAWING NUMBER
SCALE	1:100	BDG 9992-3
DRAWN BY	J.A.Lowden	PAPER SIZE A3