



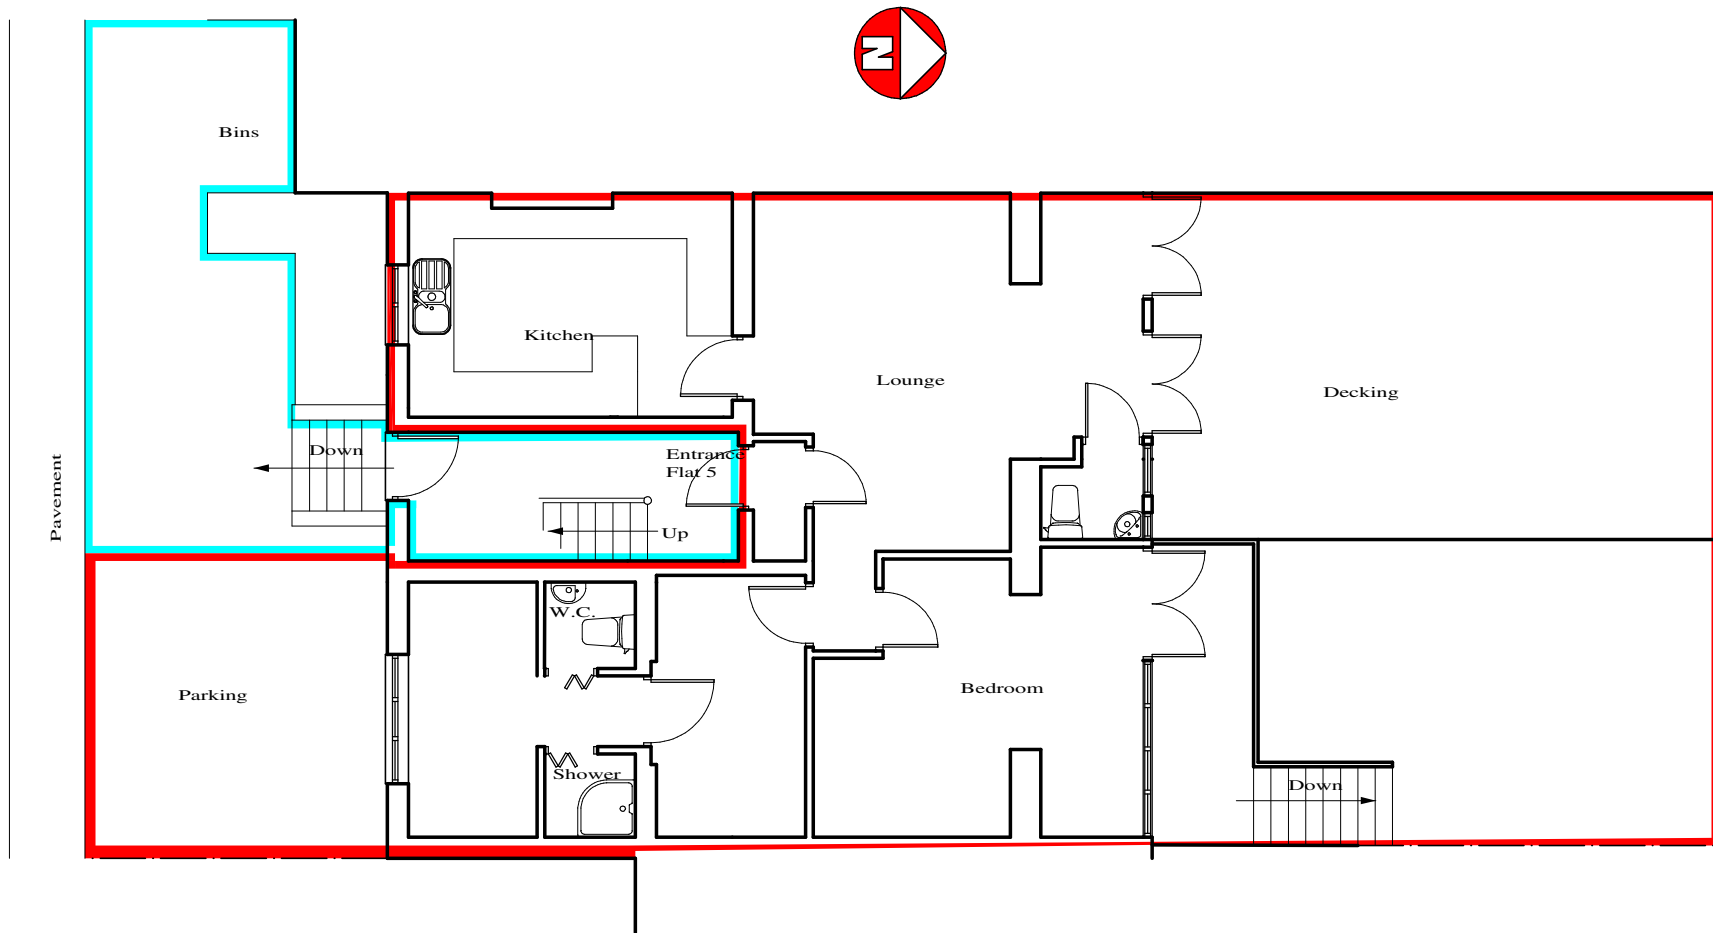

Ground Floor Plan

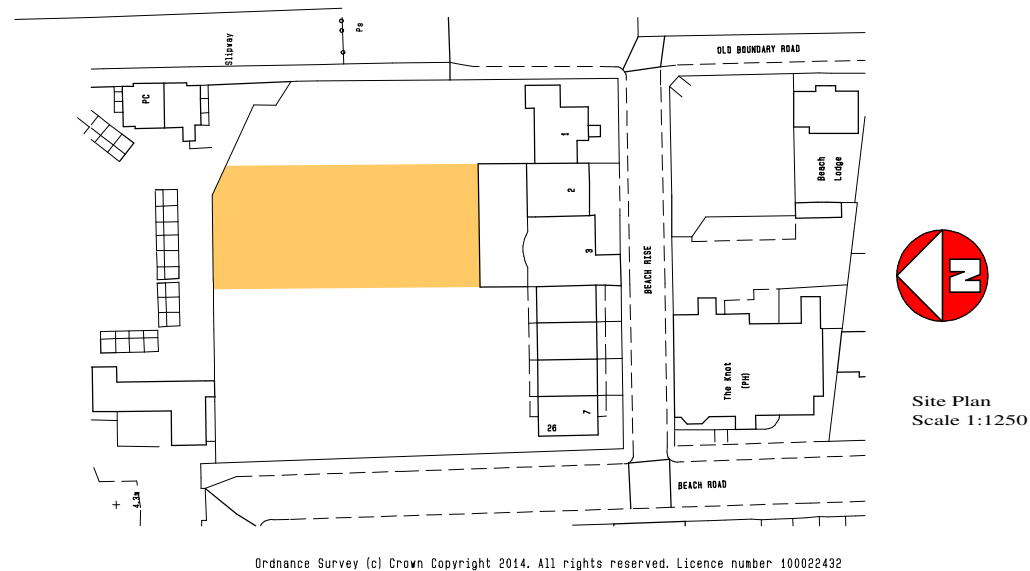

Land Registry Plan For:
Flat 5,
2 Beach Rise,
Westgate-On-Sea,
Kent CT8 8AB

E.K.Drawing Service Ltd.
23 Swinburne Avenue, Broadstairs, Kent, CT10 2DP
Telephone/Fax 01843 860312
E-mail ekds.ltd@btconnect.com

DATE	28-11-14	DRAWING NUMBER
SCALE	1:100	BDG 9992-5
DRAWN BY	J.A.Lowden	PAPER SIZE A3

